
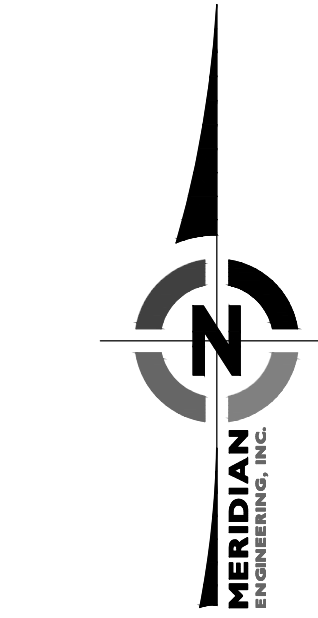



U:\Projects\2023\24138 - ALP - Saratoga Springs - SS\Drawings\24138-Submittal\24138-Submittal.dwg, Preliminary Plotting: Mar 12, 2025 - 1:27pm

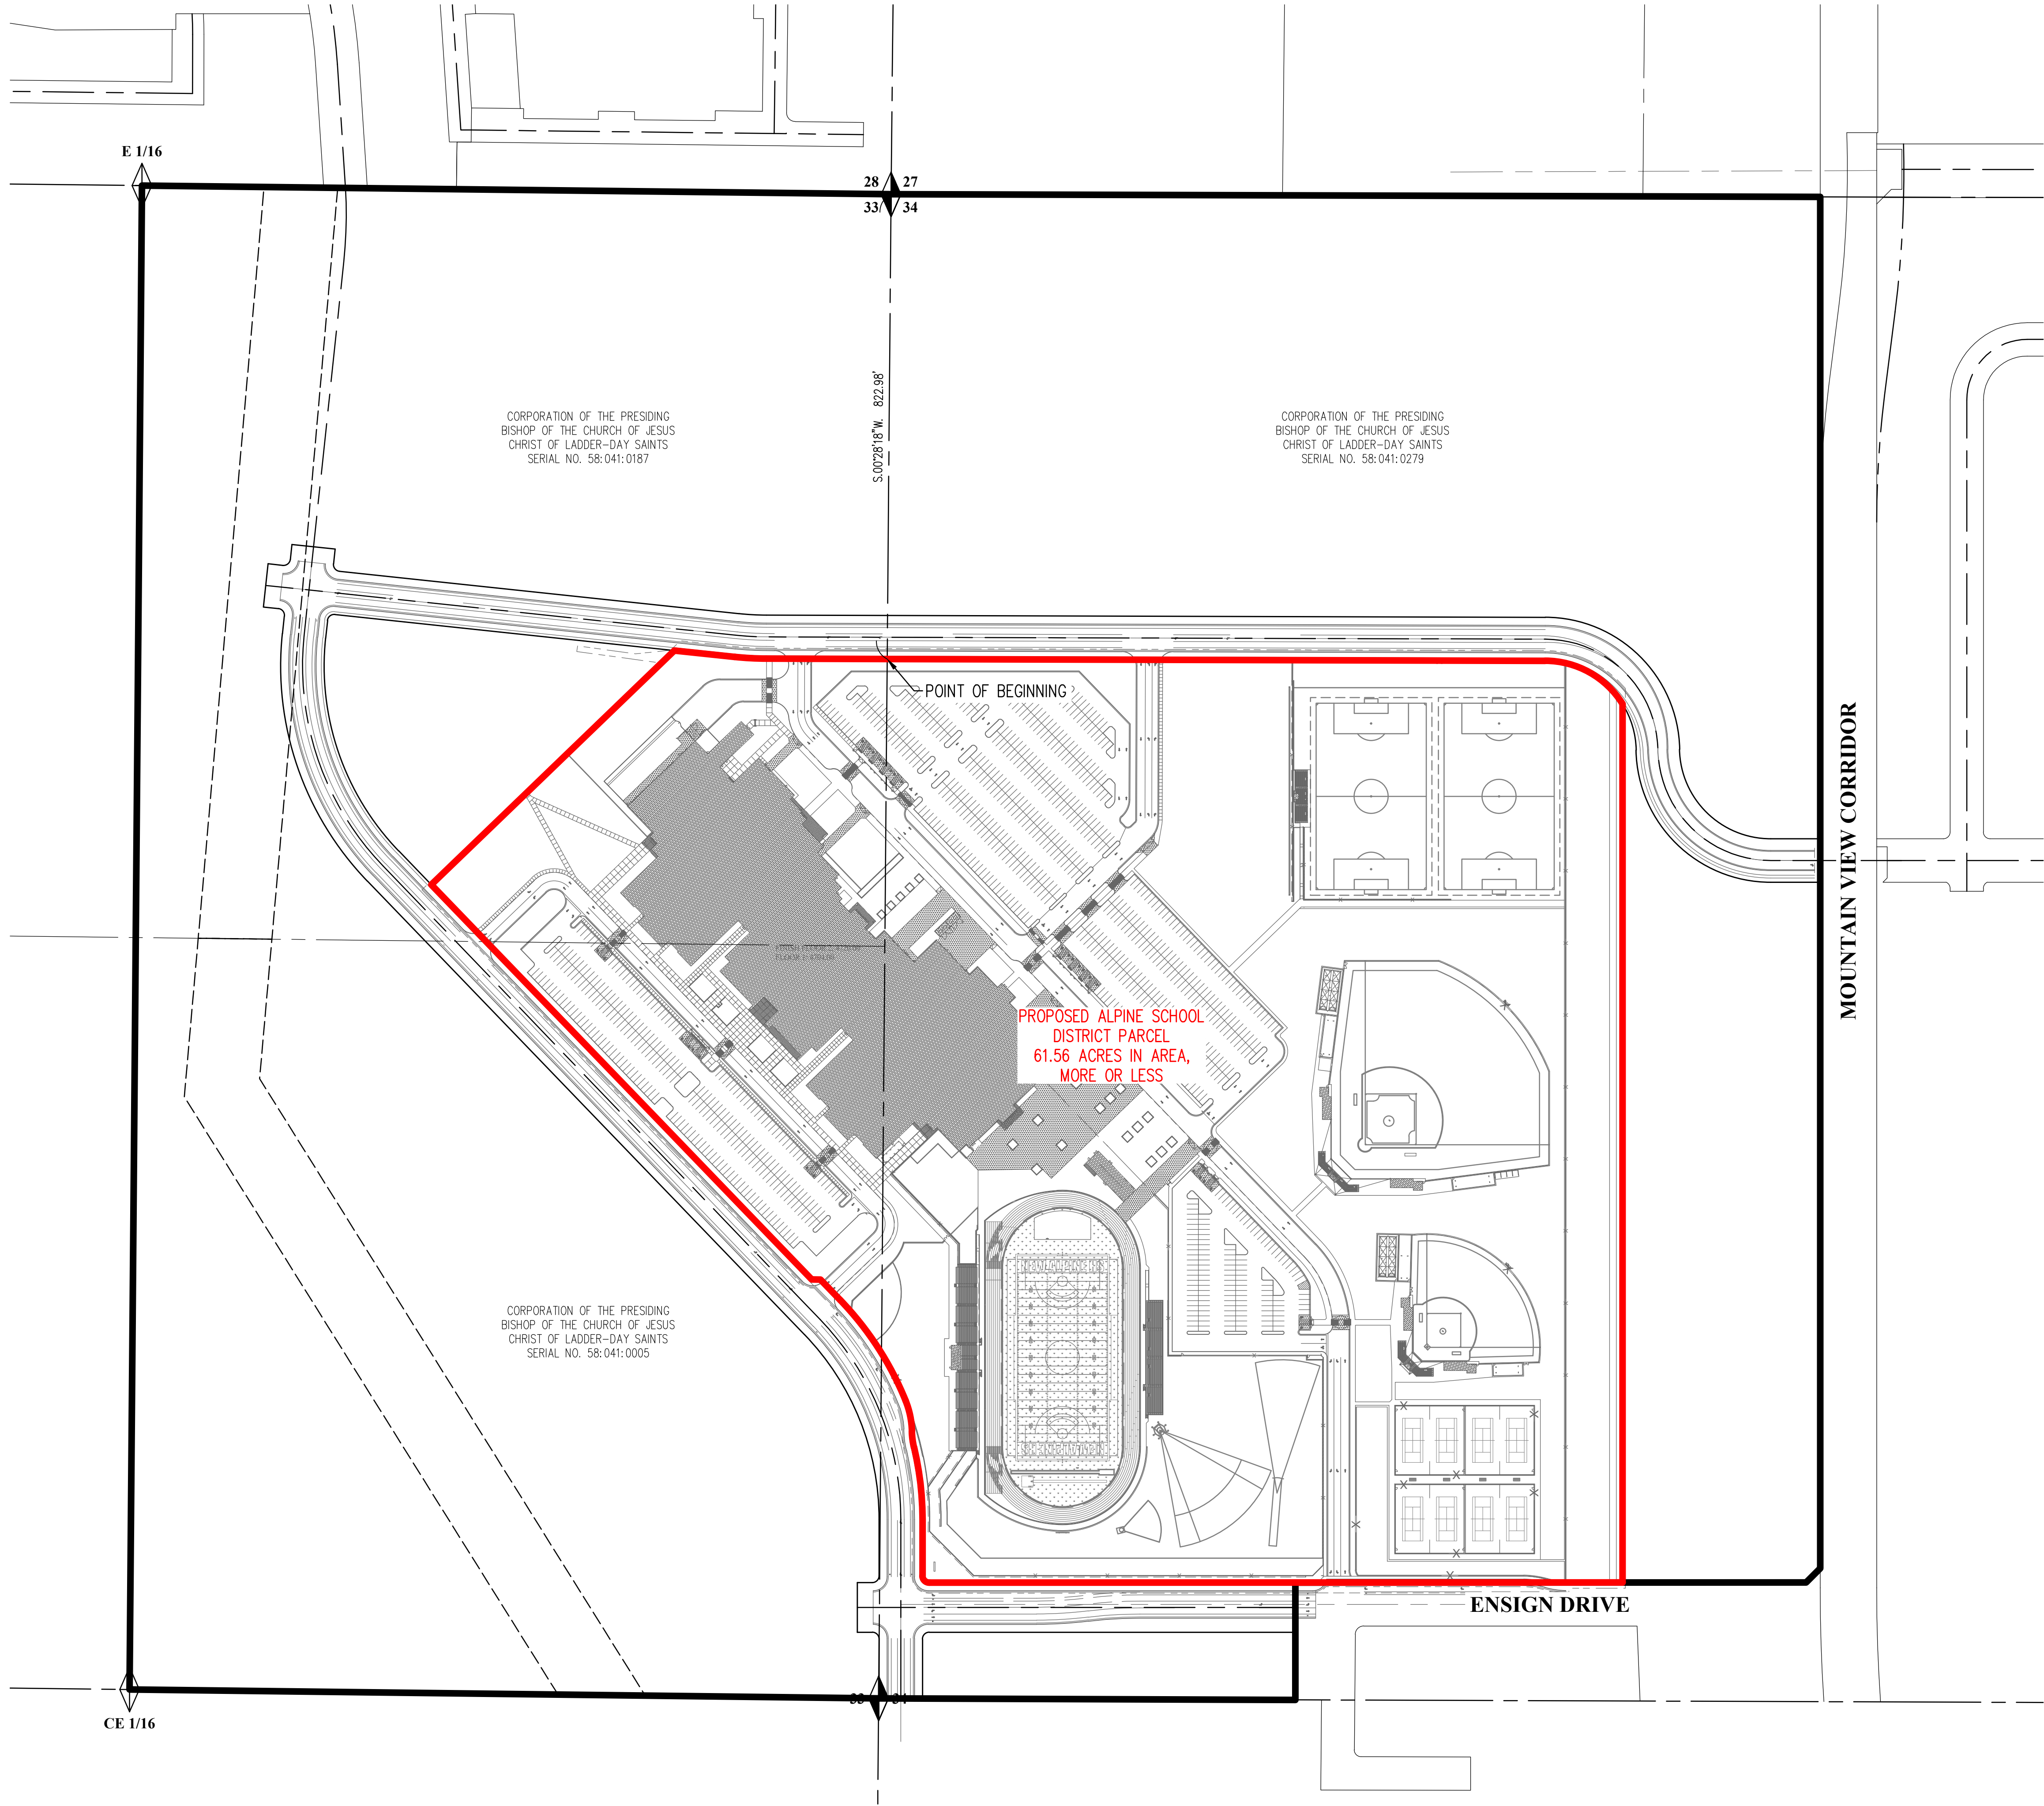

0 150 300
SCALE 1"=150'

LEGEND	
	PROPOSED SSHS SUBDIVISION PARCEL
	PROPOSED ASD PARCEL
	ADJOINER BOUNDARY
	SECTION LINE
	ROAD CENTER LINE
	FOUND SECTION CORNER
	NOT FOUND SECTION CORNER

PROPOSED ASD PARCEL		ALPINE SCHOOL DISTRICT		DRAWN		TRW		NO.		REVISIONS		BY		DATE	
SARATOGA SPRINGS, UTAH COUNTY, UTAH		575 NORTH 100 EAST		SURVEYED		GB									
SITUATE IN THE NW 1/4 OF SECTION 34 & THE NE 1/4 OF SECTION 33, T5S, R1W, SLB&M		AMERICAN FORK, UTAH 84003		CHECKED		MWN									
COMP. FILE		24138_Exhibit		DATE		12-MAR-2025									
PROJECT NO.		24138													
SHEET NO.		1 OF 1													

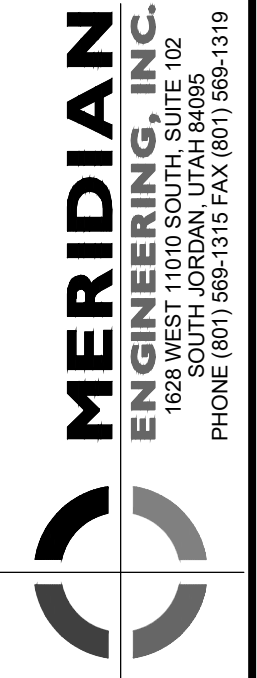

ALPINE SCHOOL DISTRICT
575 NORTH 100 EAST
AMERICAN FORK, UTAH 84003

PROPOSED ASD PARCEL
SARATOGA SPRINGS,
UTAH COUNTY, UTAH
SITUATE IN THE NW 1/4 OF SECTION 34 &
THE NE 1/4 OF SECTION 33, T5S, R1W, SLB&M

COMP. FILE
24138_Exhibit

PROJECT NO.
24138

SHEET NO.
1 OF 1