


[illegible]

FOX HOLLOW NEIGHBORHOOD 4


COMMERCIAL CONCEPT

DATE: 04-23-2025

TCC JOB NUMBER: 21-005

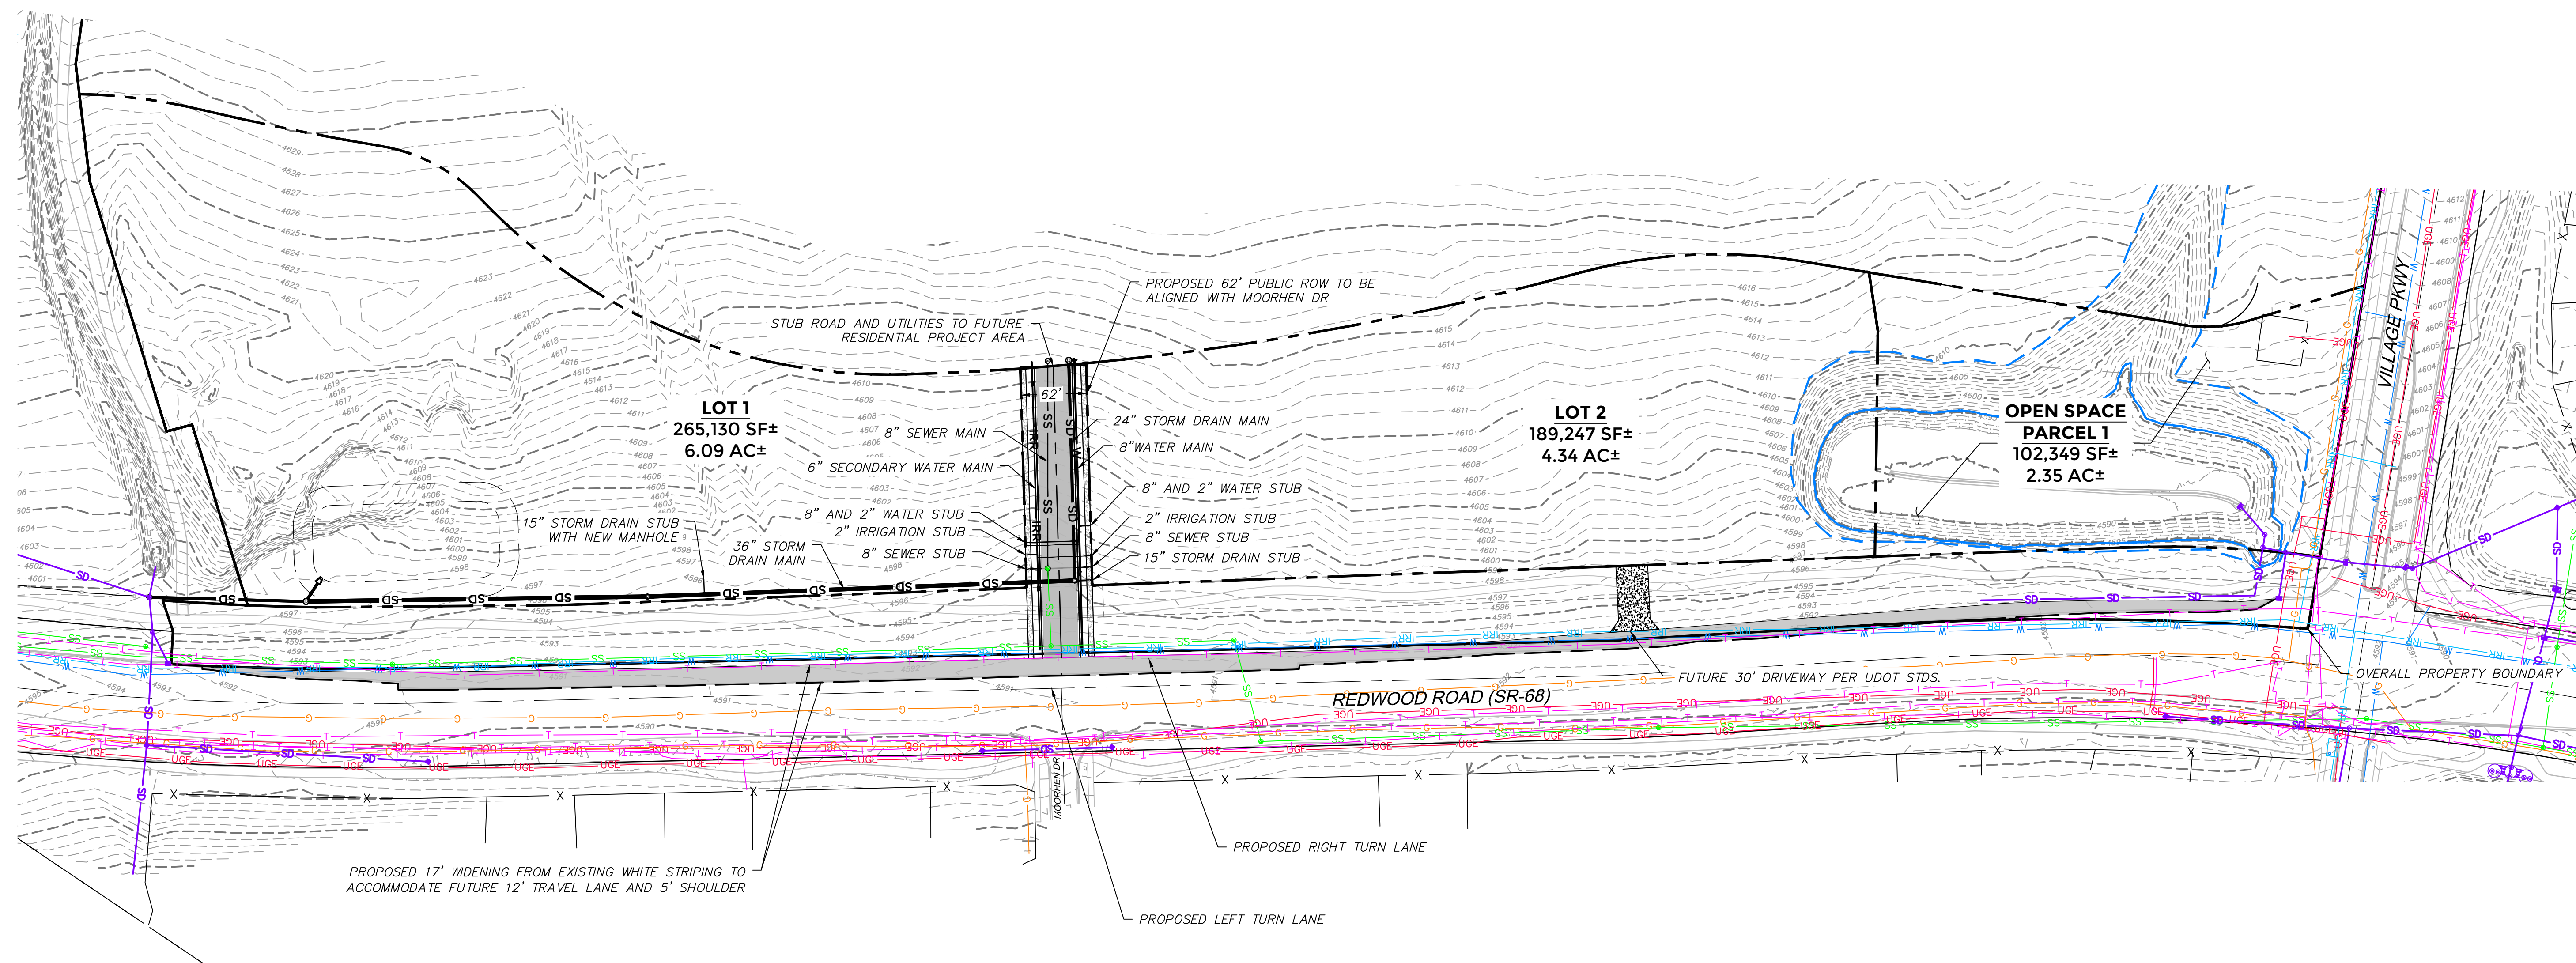

NOTE:
TOTAL PROJECT AREA: 13.08 AC±

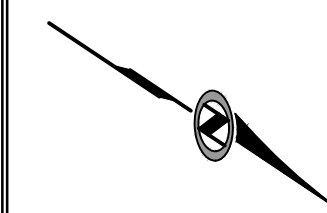

SCALE
HORIZONTAL: 1" = 80'

A horizontal scale bar with alternating black and white segments. It is marked with 0, 20', 40', 80', and 100'.

SHEET NUMBER

ET20